



**GROUND FLOOR PLAN**

AREA: 85.2m<sup>2</sup>

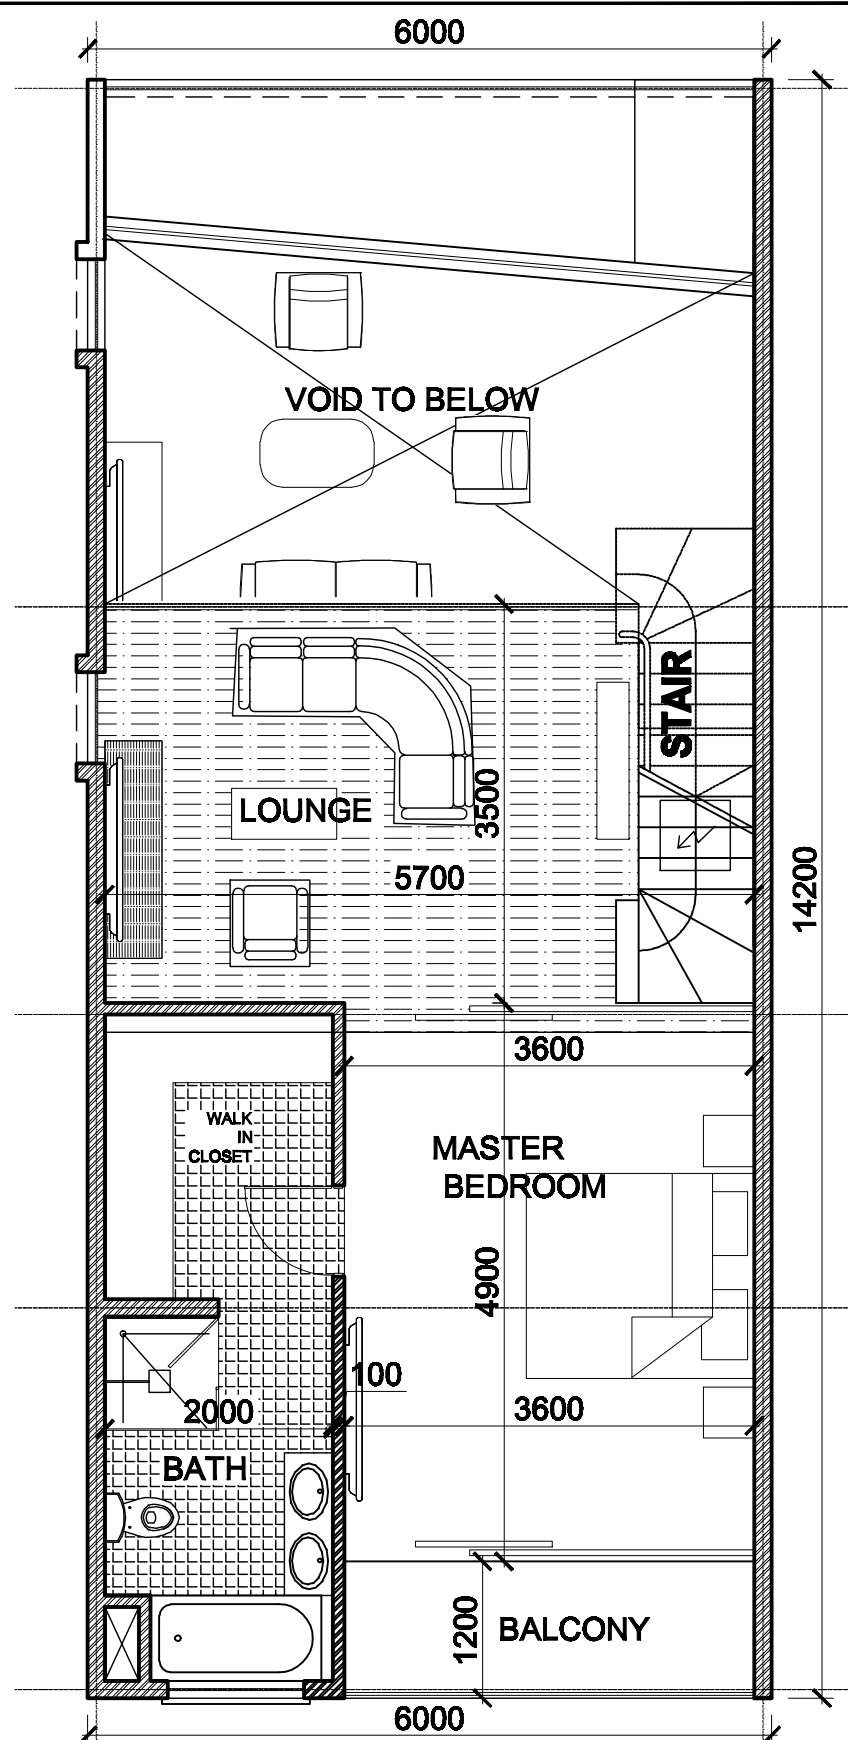

**FIRST FLOOR PLAN**

AREA: 77m<sup>2</sup>

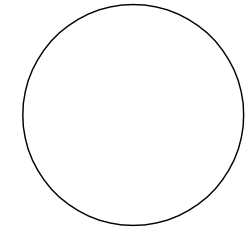

**GENERAL NOTES**

DRAWINGS ARE NOT TO BE SCALED, DIMENSIONS TO BE CHECKED. INFORMATION RELATING TO SITE CONDITIONS TO BE VERIFIED & DISCREPANCIES TO BE REPORTED TO THE ARCHITECT BY THE USER WITHOUT DELAY AND PRIOR TO EXECUTION OF WORK.

ALL INFORMATION CONTAINED IN THIS DRAWING IS PROJECT SPECIFIC. COPYRIGHT NO AMENDMENTS SHALL BE MADE TO THIS DRAWING WITHOUT THE KNOWLEDGE OF THE AUTHOR AND WITHOUT REFERENCE TO THE ARCHITECT.

DRAWING NUMBER:

CLIENT'S COMMENTS

CLIENT:

PROJECT:

PROPOSED HOUSING DEVELOPMENTS IN FOXDALE LURAKA.

DRAWING:

TYPICAL 2 BEDROOM MAISONETTE FLATS- FLOOR PLAN

**REVISIONS**

LETTER	DATE	DESCRIPTION

DATE AUG, 2016	DRAWN BY P.E.A	
SCALE 1:100 or as SHOWN	CHECKED BY A. PAAKWESI (MZIA)	
DRAWING NO. 000/ARC700-0600	SHEET NO. 03	REV NO. A